



Section 5.1

List of drawings attached


No	Name	Drawing No	Design No
1.	SITE PLAN - EXISTING CONDITION	01	
2.	SITE PLAN - PLANNED CONDITION	02	
3.	BASEMENT & LOWER GROUND FLOOR - INTERVENTION PLAN	03	
4.	UPPER GROUND FLOOR & LOWER 1.FLOOR - INTERVENTION PLAN	04	
5.	UPPER 1.FLOOR & LOWER 1.FLOOR CEILING - INTERVENTION PLAN	05	
6.	ROOF LEVEL - INTERVENTION PLAN	06	
7.	Entrance porch, lift and slash ramp - Detail D1	07	
8.	Entrance gallery and lift - Details D2, D3 and D4	08	
9.	Toilet for disabled persons - Details D5, D6 and D7	09	
10.	Works on gate and path - Detail D8	10	
11.			
12.			
13.			
14.			
15.			

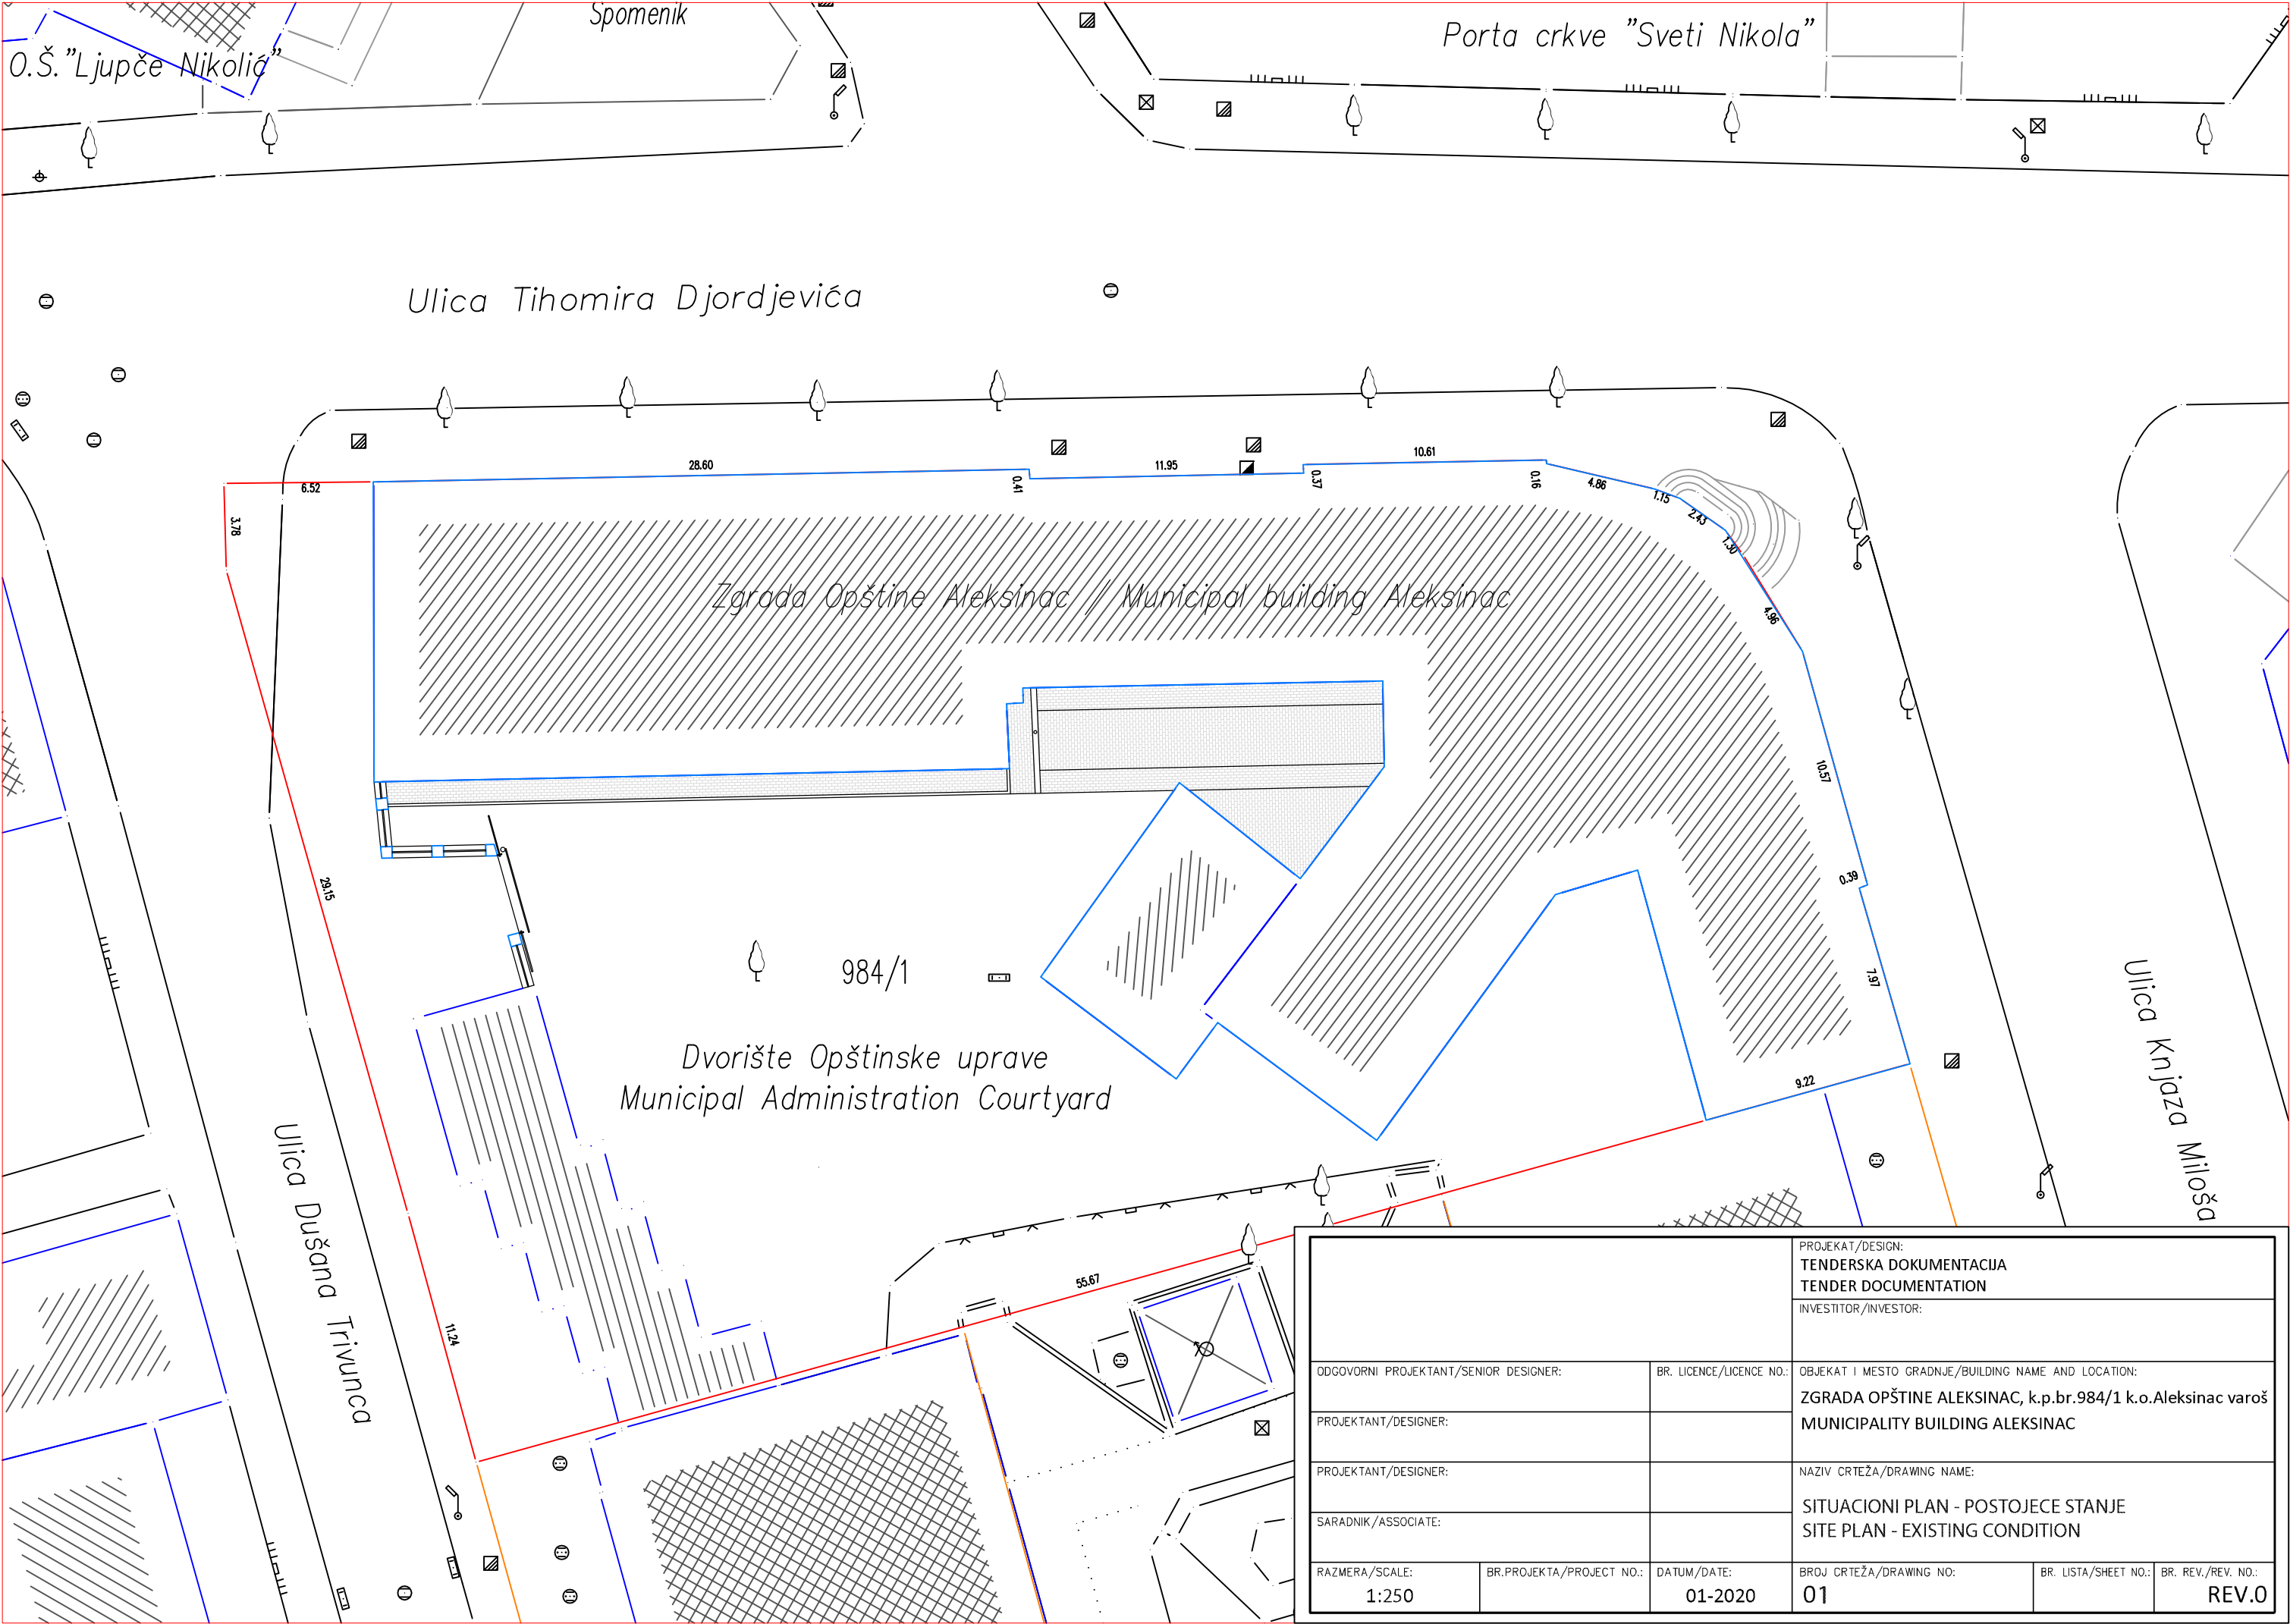

ODGOVORNI PROJEKTANT/SENIOR DESIGNER:		BR. LICENCE/LICENCE NO.:		OBJEKAT I MESTO GRADNJE/BUILDING NAME AND LOCATION:	
PROJEKTANT/DESIGNER:				ZGRADA OPŠTINE ALEKSINAC, k.p.br.984/1 k.o.Aleksinac varoš	
PROJEKTANT/DESIGNER:				MUNICIPALITY BUILDING ALEKSINAC	
SARADNIK/ASSOCIATE:				NAZIV CRTEŽA/DRAWING NAME:	
RAZMERA/SCALE:		BR.PROJEKTA/PROJECT NO.:		DATUM/DATE:	
1:250				01-2020	
				SITUACIONI PLAN - POSTOJECE STANJE	
				SITE PLAN - EXISTING CONDITION	
				BROJ CRTEŽA/DRAWING NO.:	
				01	
				BR. LISTA/SHEET NO.:	
				BR. REV./REV. NO.:	
				REV.0	

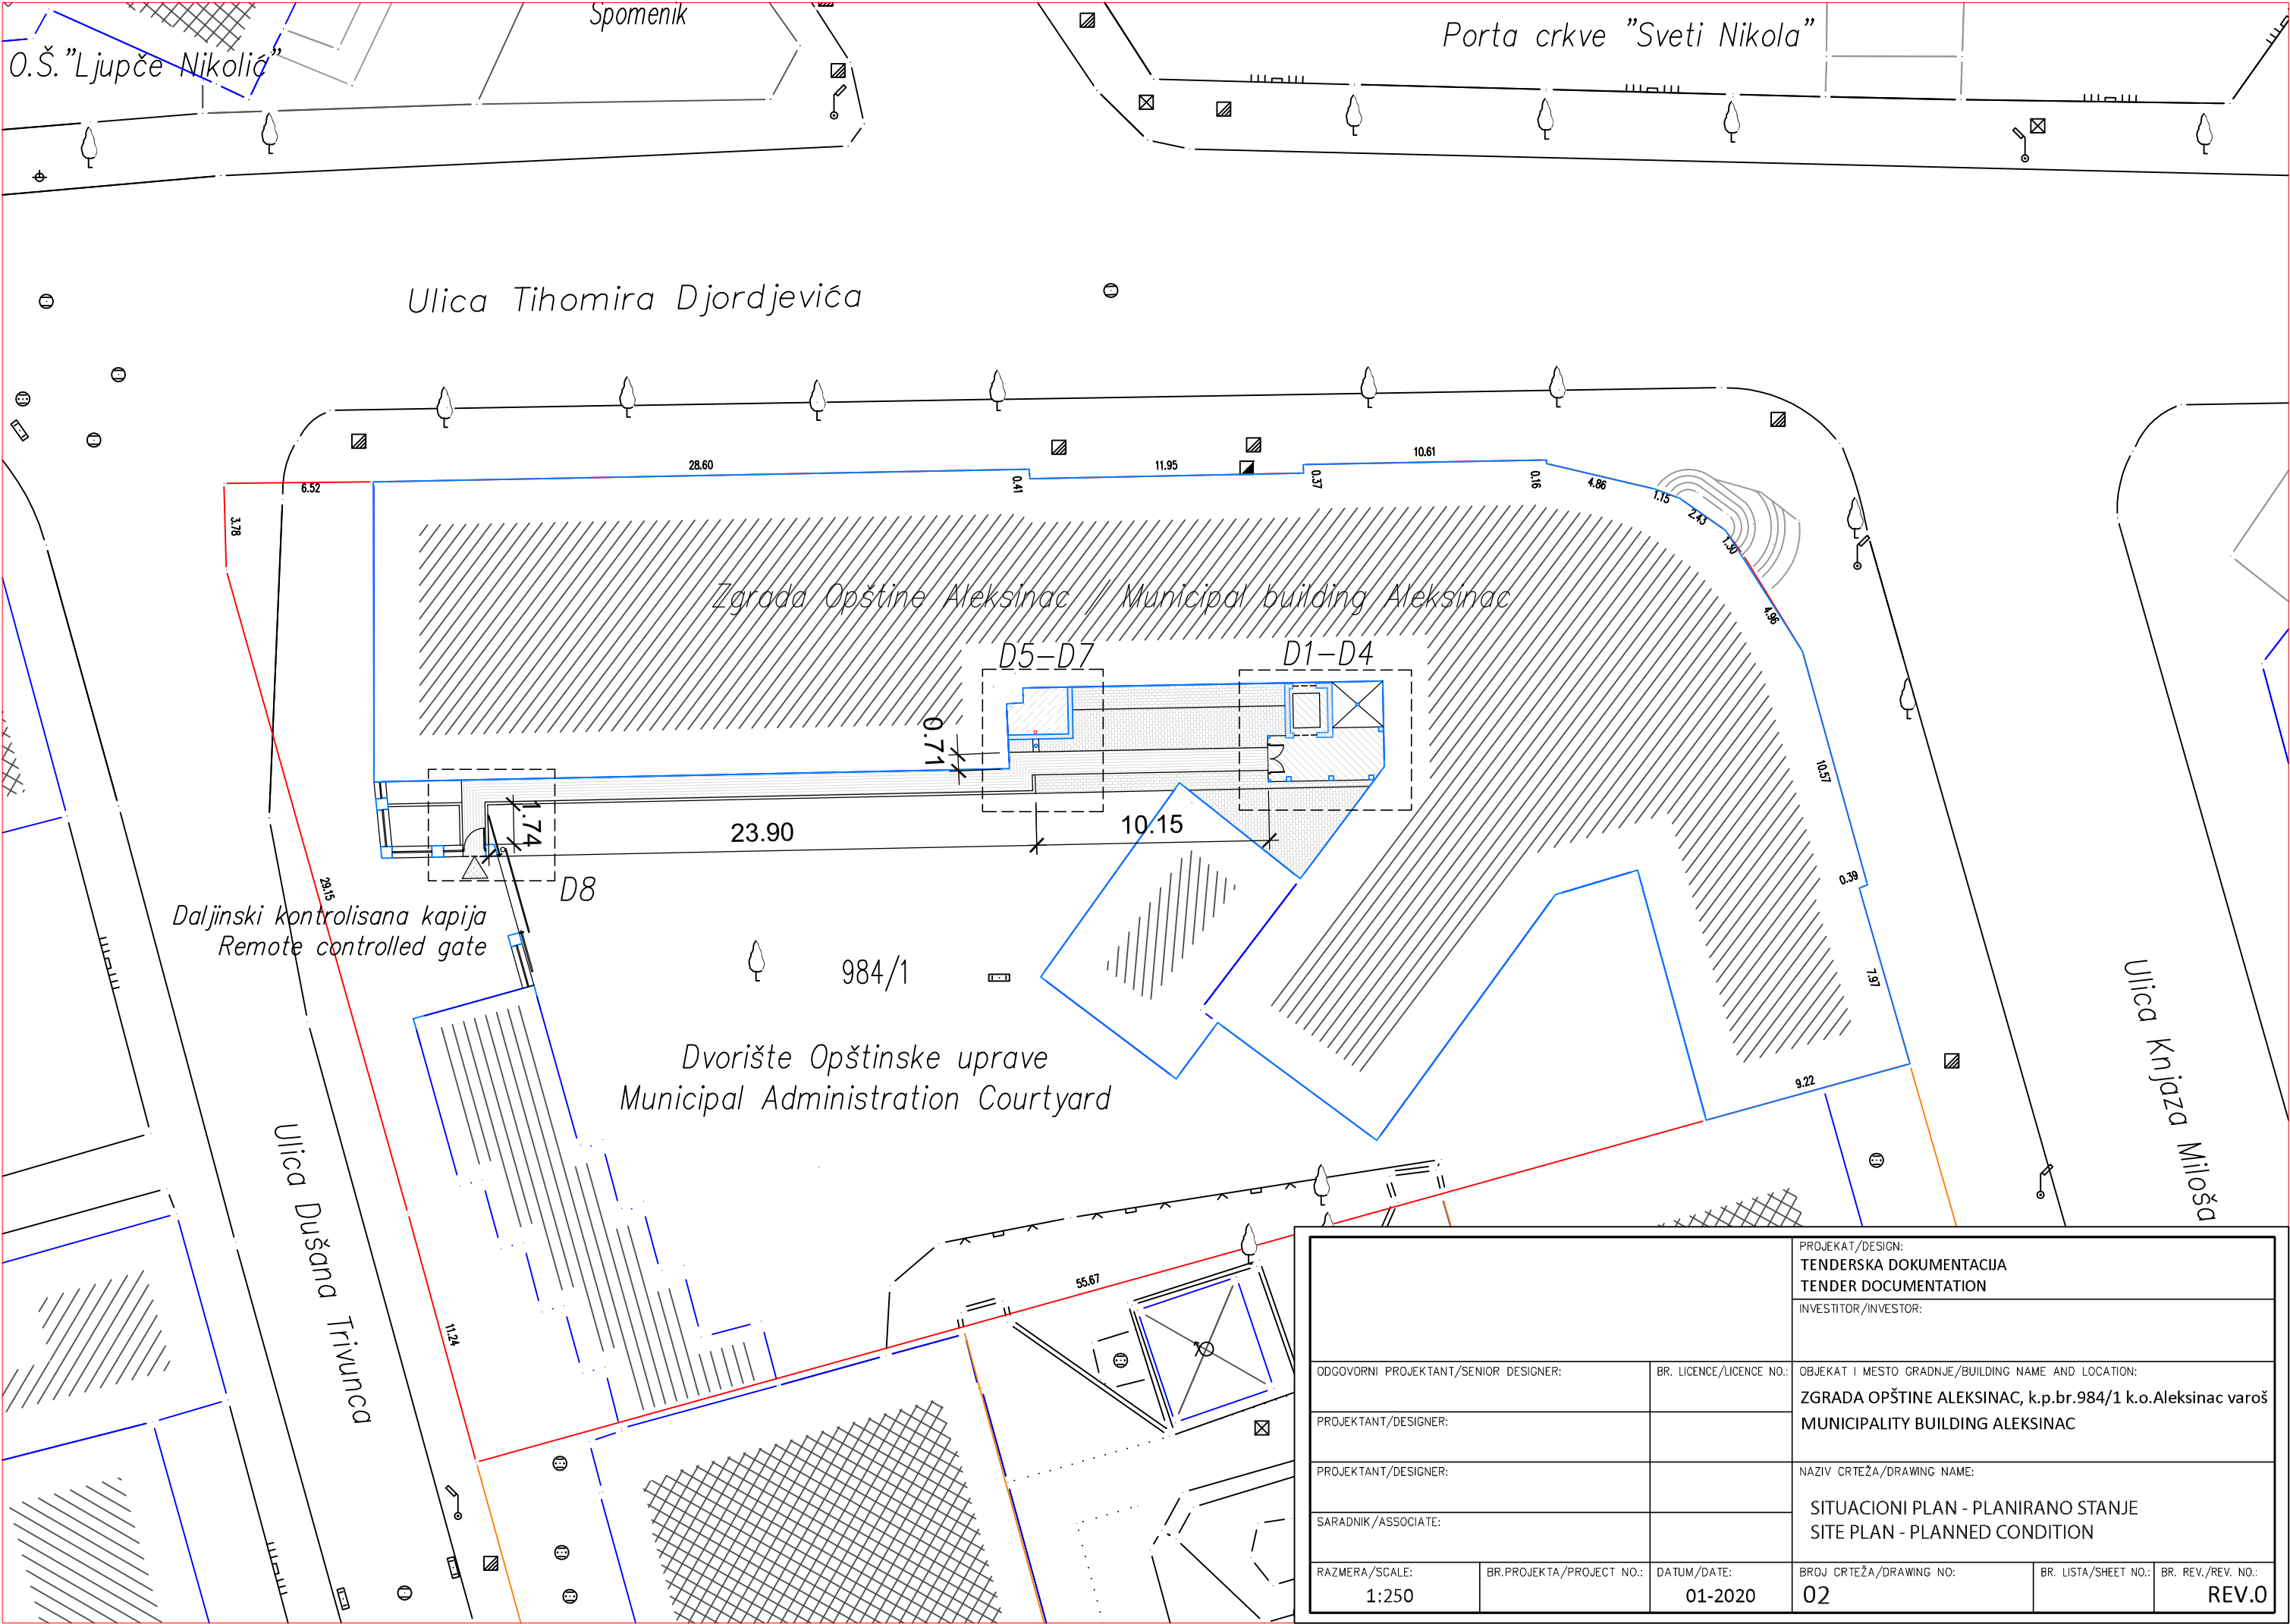

PROJEKAT/DESIGN: TENDERSKA DOKUMENTACIJA TENDER DOCUMENTATION		INVESTITOR/INVESTOR:	
		OBJEKAT I MESTO GRADNJE/BUILDING NAME AND LOCATION: ZGRADA OPŠTINE ALEKSINAC, k.p.br.984/1 k.o.Aleksinac varoš MUNICIPALITY BUILDING ALEKSINAC	
ODGOVORNI PROJEKTANT/SENIOR DESIGNER:	BR. LICENCE/LICENCE NO.:	NAZIV CRTEŽA/DRAWING NAME:	
PROJEKTANT/DESIGNER:		SITUACIONI PLAN - PLANIRANO STANJE SITE PLAN - PLANNED CONDITION	
PROJEKTANT/DESIGNER:			
SARADNIK/ASSOCIATE:			
RAZMERA/SCALE: 1:250	BR.PROJEKTA/PROJECT NO.:	DATUM/DATE: 01-2020	BR. LISTA/SHEET NO.: 02
		BR. REV./REV. NO.:	REV.0

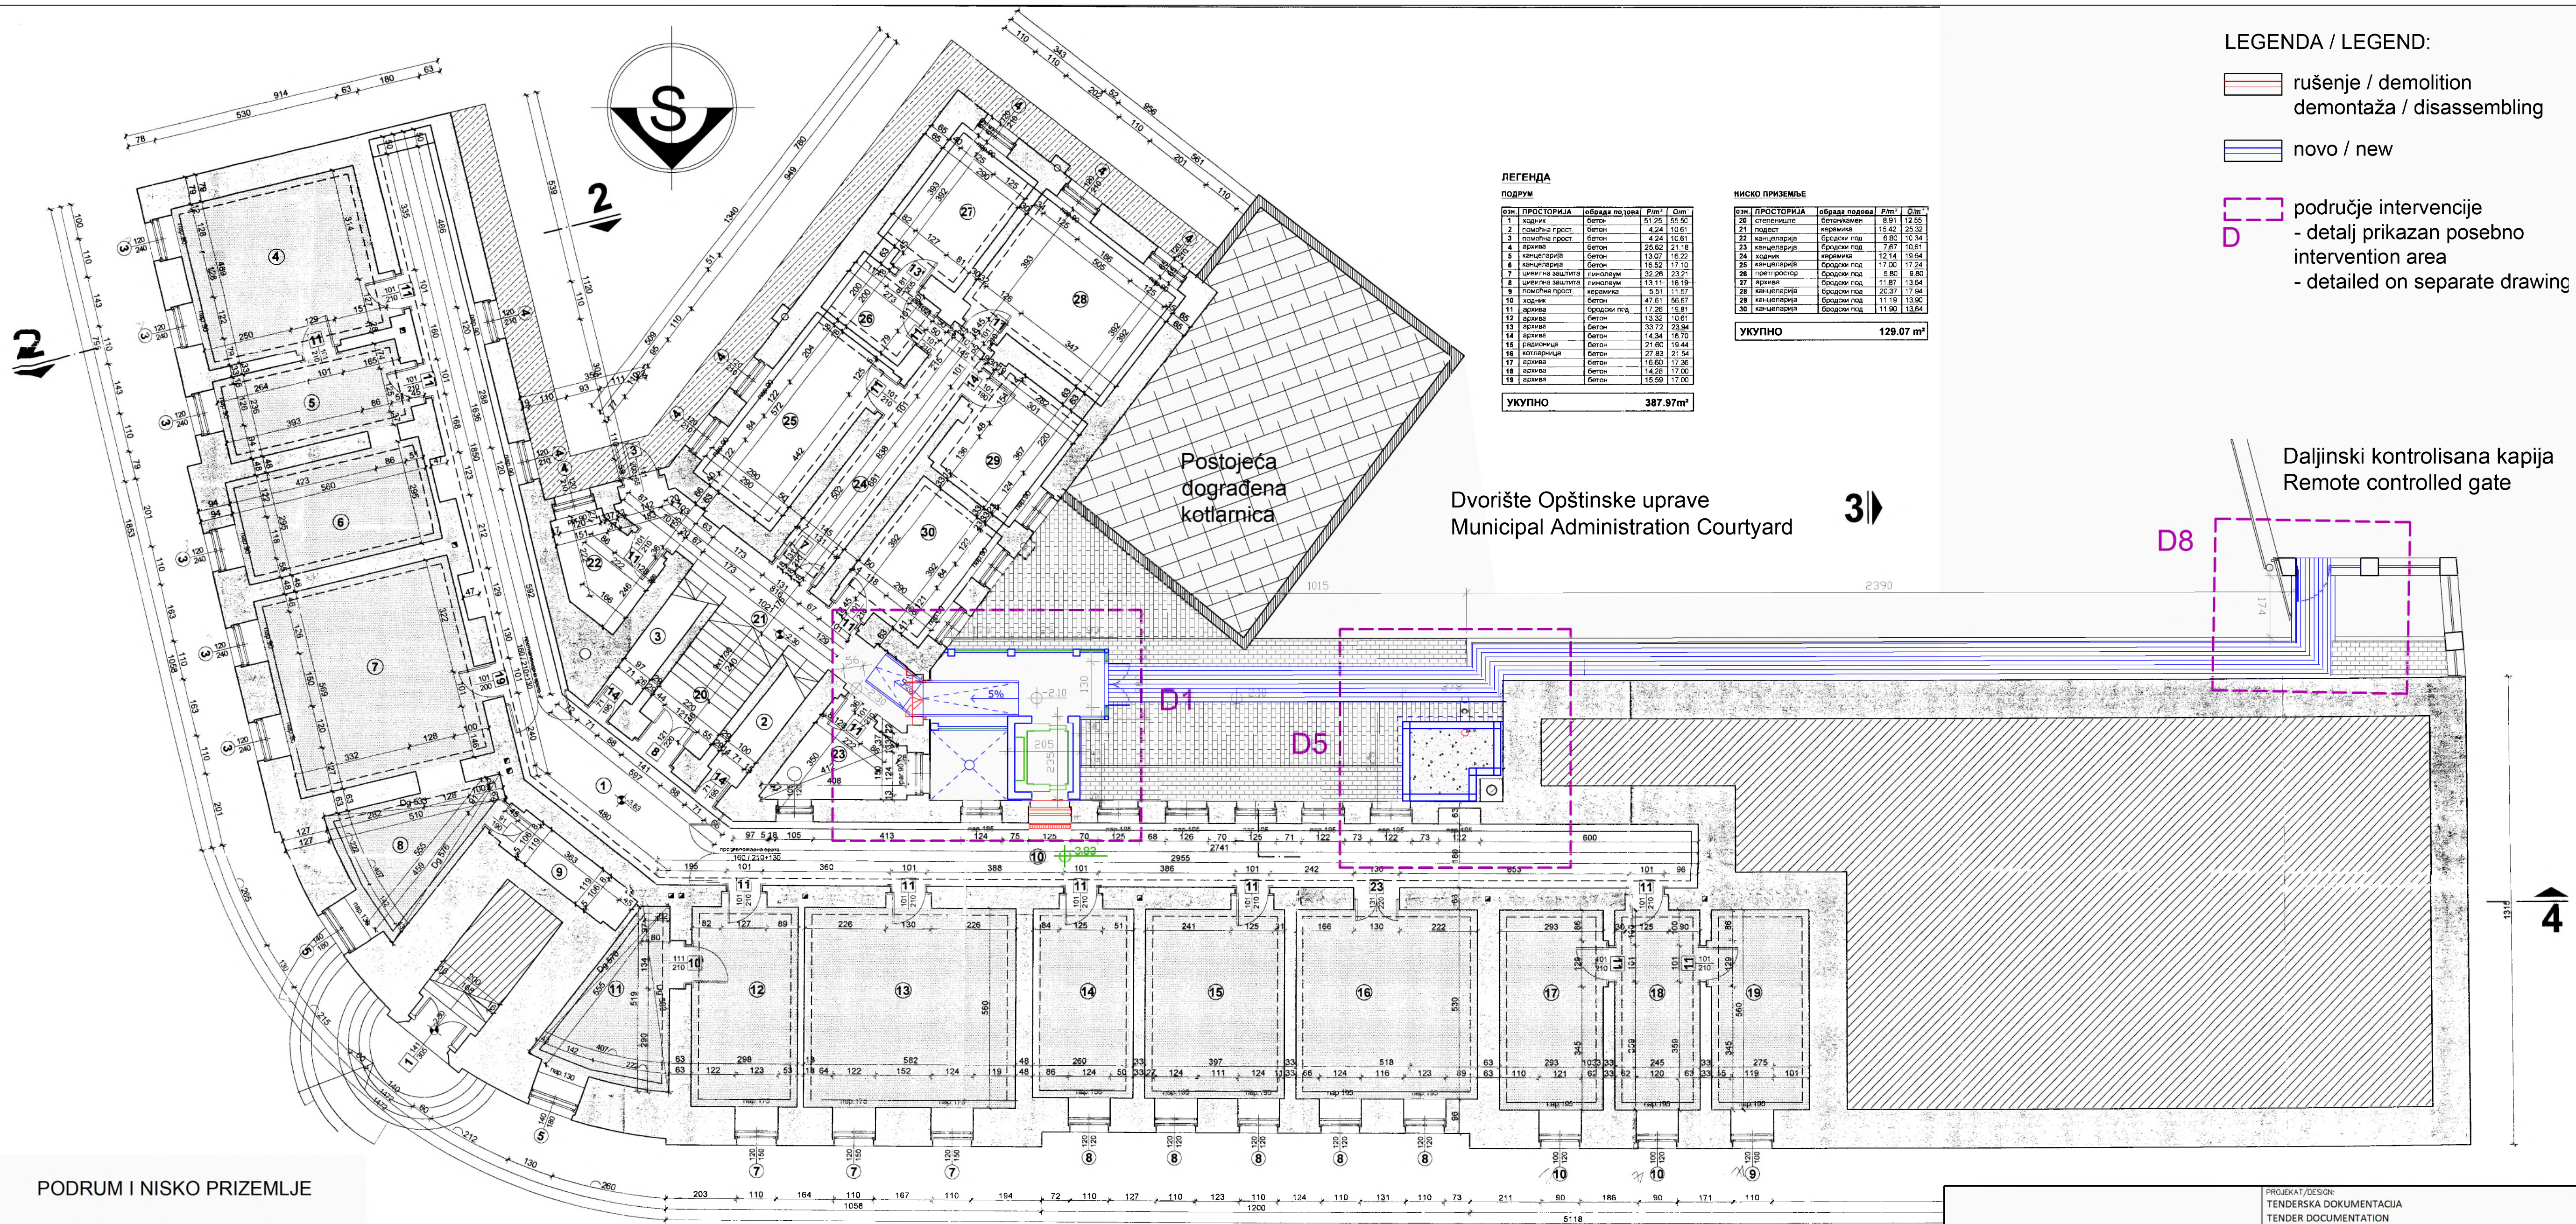

Predviđeno je:

Izgradnja nove dvorišne kapije koja bi bi bila pod daljinskim nadzorom. Izgradnja nove staze od kapije do ulaza u objekat. Izgradnja ulaznog trema za pristup liftu i niskom prizemlju. Izgradnja kose rampe za pristup niskom prizemlju. Izgradnja dvostranog lifta koji će povezati ulazni nivo (dvorište), podrum, visoko prizemlje i niži i viši 1.sprat.Izgradnja temelja i temeljnog zida WC-a za lica sa posebnim potrebama.

It is envisaged:

Construction of a new yard gate that would be remotely controlled. Construction of a new path from the gate to the entrance to the facility.Construction of entrance porch to access the elevator and low ground floor. Construction of hair ramps to access the low ground floor. Construction of a double-sided elevator that will connect the entry level (courtyard), basement, high ground floor and lower and higher 1st floor. Construction of the foundation and foundation wall of the toilet for persons with special needs.

PROJEKAT/DESIGN: TENDERSKA DOKUMENTACIJA TENDER DOCUMENTATION		INVESTITOR/INVESTOR:	
ODGOVORNI PROJEKTANT/SENIOR DESIGNER:	BR. LICENCE/LICENCE NO.:	OBJEKAT I MESTO GRADNJE/BUILDING NAME AND LOCATION:	
PROJEKTANT/DESIGNER:		ZGRADA OPŠTINE ALEKSINAC, k.p.br.984/1 k.o.Aleksinac varoš MUNICIPALITY BUILDING ALEKSINAC	
PROJEKTANT/DESIGNER:		NAZIV CRTEŽA/DRAWING NAME:	
SARADNIK/ASSOCIATE:		Podrum i nisko prizemlje - Plan intervencije Basement & lower ground floor - Intervention Plan	
RAZMERA/SCALE: 1:100	BR.PROJEKTA/PROJECT NO.:	DATUM/DATE: 01.03.2020	BR. CRTEŽA/DRAWING NO.: 02
		BR. LISTA/SHEET NO.:	BR. REV./REV. NO.: REV. I

LEGENDA / LEGEND:

rušenje / demolition
demontaža / disassembling

novo / new

područje intervencije
- detalj prikazan posebno
intervention area
- detailed on separate drawing

ЛЕГЕНДА

ВИСОКО ПРИЗЕМЉЕ

б.н.	ПРОСТОРИЈА	обрада подлога	Рm²	Сm
1	степениште/лест	камен/керамика	40.80	35.35
2	ходник	керамика	27.53	32.34
3	помоћна прост.	Бетон	0.05	10.10
4	канцеларија	паркет	28.82	20.60
5	канцеларија	паркет	14.08	16.05
6	канцеларија	паркет	39.48	22.66
7	канцеларија	паркет	16.47	18.16
8	подрум	паркет	13.80	15.53
9	ходник	керамика	55.90	06.20
10	канцеларија	паркет	13.60	15.93
11	канцеларија	паркет	17.35	17.42
12	канцеларија	паркет	34.64	23.42
13	канцеларија	паркет	16.20	18.82
14	канцеларија	паркет	22.33	18.98
15	канцеларија	паркет	30.95	21.90
16	канцеларија	паркет	17.69	17.80
17	предпростор	паркет	3.48	7.74
18	канцеларија	паркет	10.23	15.26
19	канцеларија	паркет	17.06	17.48
20	канцеларија	бродски под.	15.00	15.78
21	канцеларија	бродски под.	14.85	15.72
22	канцеларија	бродски под.	15.00	15.78
23	канцеларија	бродски под.	15.00	15.78
24	канцеларија	бродски под.	15.00	15.78
25	санитарни чвор	керамика	5.12	9.68
26	санитарни чвор	керамика	10.30	24.04
27	канцеларија	бродски под.	15.06	15.46
28	канцеларија	бродски под.	15.31	15.98
29	канцеларија	бродски под.	14.88	15.84
30	канцеларија	бродски под.	15.95	16.00
31	канцеларија	бродски под.	15.95	16.00
УКУПНО			631.52 m²	

МЕЂУСПРАТ

б.н.	ПРОСТОРИЈА	обрада подлога	Рm²	Сm
32	степениште	камен	22.03	18.98
33	подрум	керамика	17.04	23.88
34	централна	бродски под.	7.00	10.80
35	чајна кућина	бродски под.	7.80	11.10
36	савањна сала	паркет	102.34	41.28
УКУПНО			156.21 m²	

Postojeća
dograđena
kotlarnica

D2

D6

RO-LF Razvodni orman
lft P = 4.4kW

Napojni kabl lft NZXH-J 5x45mm²
+0.00m

Napojni kabl lft NZXH-J 5x4mm²

Postojeći
elektr. orman

VISOKO PRIZEMLJE I NIŽI 1.SPRAAT

Predviđeno je:


Izgradnja ulazne galerije za pristup nižem 1.spratu iznad ulaznog trema. Izgradnja dvostranog lifta koji će povezati ulazni nivo (dvorište), podrum, visoko prizemlje i niži i viši 1.sprat. Ugradnja kablja za napajanje lifta koji vodi od glavnog ormara koji je pored glavnog ulaza u objekat. Izgradnja WC-a za lica sa posebnim potrebama na visokom prizemlju

It is envisaged:


Construction of an entrance gallery to access the lower 1st floor above the entrance porch. Construction of a two-sided elevator that will connect the entry level (courtyard), basement, high ground floor and lower and higher 1st floor. Installation of an elevator power cable leading from the main cabinet adjacent to the main entrance to the facility. Construction of a toilet for persons with special needs on the high ground floor.

PROJEKAT/DESIGN: TENDERSKA DOKUMENTACIJA TENDER DOCUMENTATION		INVESTITOR/INVESTOR:	
ODGOVORNI PROJEKTANT/SENIOR DESIGNER:		BR. LICENCE/LICENCE NO.:	
PROJEKTANT/DESIGNER:		OBJEKTAT I MESTO GRADNJE/BUILDING NAME AND LOCATION:	
PROJEKTANT/DESIGNER:		ZGRADA OPŠTINE ALEKSINAC, k.p.br.984/1 k.o.Aleksinac varoš MUNICIPALITY BUILDING ALEKSINAC	
SARADNIK/ASSOCIATE:		NAZIV CRTEŽA/DRAWING NAME:	
RAZMERA/SCALE: 1:100		BR. PROJEKTA/PROJECT NO.:	
DATUM/DATE: 01.03.2020		BROJ CRTEŽA/DRAWING NO.:	
		BR. LISTA/SHEET NO.:	
		BR. REV./REV. NO.:	

LEGENDA / LEGEND:

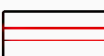 rušenje / demolition
demontaža / disassembling

 novo / new

 područje intervencije
- detalj prikazan posebno
intervention area
- detailed on separate drawing

VIŠI 1.SPRAT

Predviđeno je:
Izgradnja dvostranog lifta koji će povezati ulazni nivo (dvorište), podrum,
visoko prizemlje i niži i viši 1.sprat.


It is envisaged:
Construction of a two-sided elevator that will connect the entry level (courtyard), basement, high ground floor and lower and higher 1st floor.

ozn.	PROSTORIJA	obrada podova	P/m ²	Q/m ³
1	stepenište	keramika/keramike	21.75	22.52
2	hodnik	keramika/keramike	23.20	18.85
3	hodnik	keramika	24.23	29.70
4	podnožna prostor	beton	8.60	12.70
5	kanćelarija	parquet	26.60	20.68
6	kanćelarija	parquet	14.30	18.20
7	kanćelarija	parquet	33.58	23.03
8	kanćelarija	parquet	18.10	17.67
9	kanćelarija	parquet	14.20	16.05
10	hodnik	keramika	35.65	108.60
11	kanćelarija	parquet	14.20	15.05
12	kanćelarija	parquet	33.85	23.14
13	kanćelarija	parquet	18.71	17.94
14	kanćelarija	parquet	15.80	16.78
15	kanćelarija	parquet	21.89	18.96
16	kanćelarija	parquet	13.25	15.82
17	kanćelarija	parquet	16.80	16.88
18	pretpostor	parquet	37.66	22.38
19	kanćelarija	parquet	16.97	18.18
20	kanćelarija	parquet	16.49	16.52
21	kanćelarija	brodski pod	16.07	16.36
22	kanćelarija	brodski pod	15.97	16.32
23	kanćelarija	brodski pod	15.97	16.32
24	kanćelarija	brodski pod	15.97	16.32
25	sanitarna čvor	keramika	5.12	9.68
26	sanitarna čvor	keramika	16.30	24.08
27	kanćelarija	brodski pod	16.78	16.26
28	kanćelarija	brodski pod	33.38	23.82
29	kanćelarija	brodski pod	15.98	16.34
30	kanćelarija	brodski pod	15.83	16.28
UKUPNO			559.11 m ²	


Krov
postojeće
kotlarnice

D7

D3

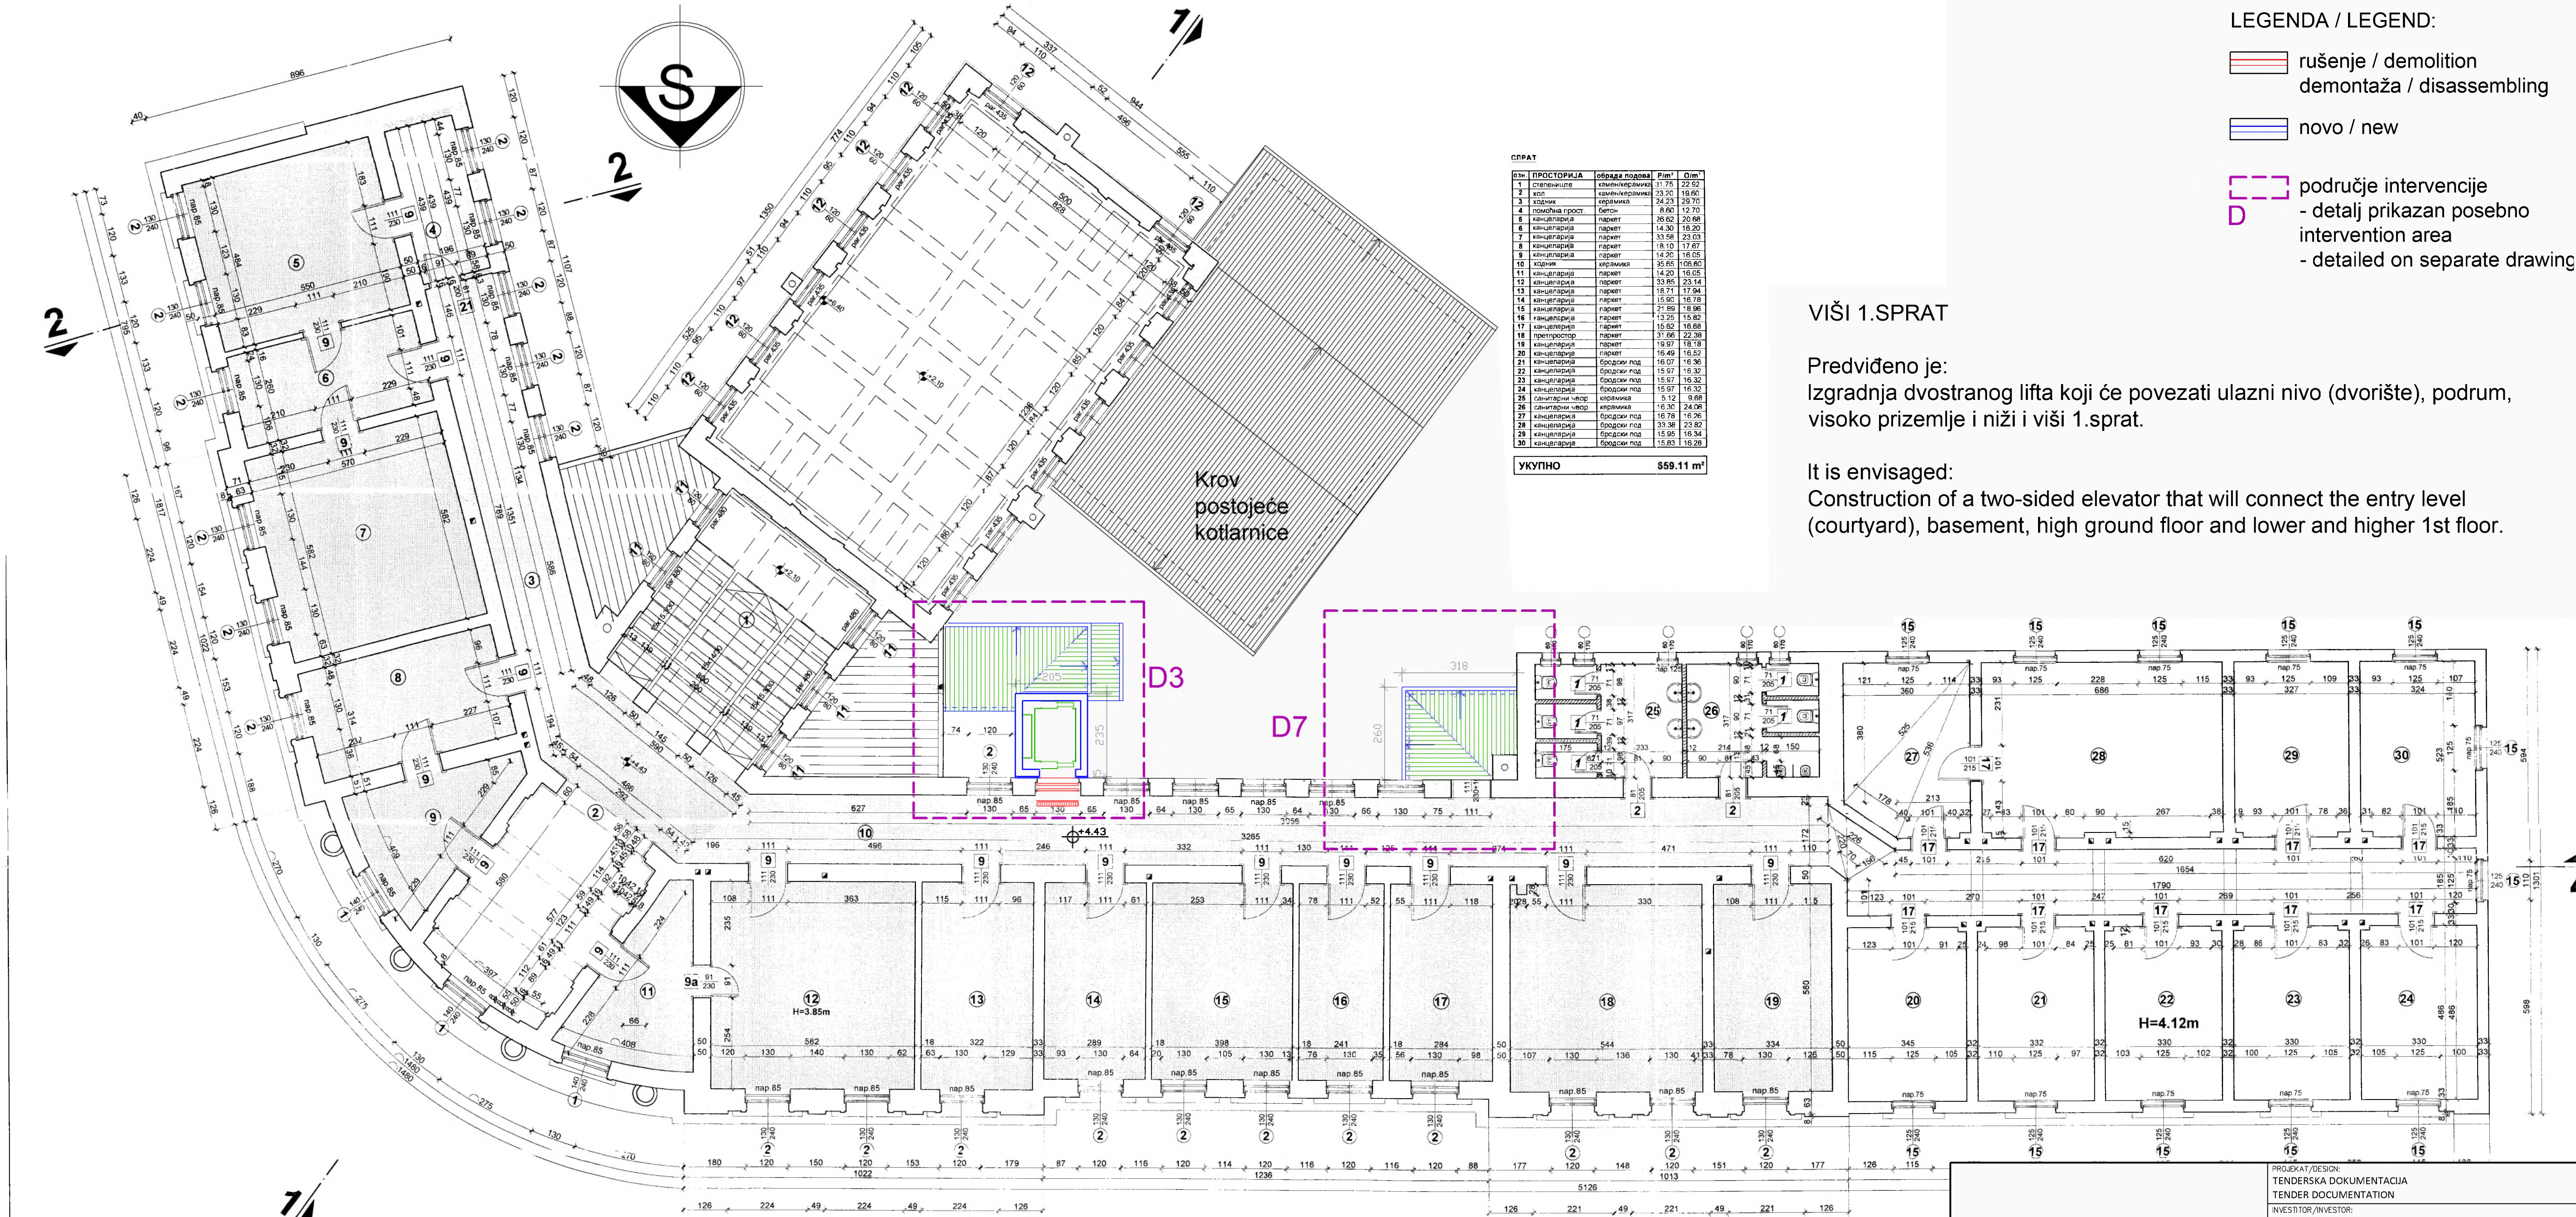

PROJEKT / DESIGN: TENDERSKA DOKUMENTACIJA TENDER DOCUMENTATION		INVESTITOR / INVESTOR:	
ODGOVORNI PROJEKTANT / SENIOR DESIGNER:		BR. LICENCE / LICENCE NO.:	
PROJEKTANT / DESIGNER:		OBJEKT I MESTO GRADNJE / BUILDING NAME AND LOCATION:	
PROJEKTANT / DESIGNER:		ZGRADA OPŠTINE ALEKSINAC, k.p.br.984/1 k.o.Aleksinac varoš MUNICIPALITY BUILDING ALEKSINAC	
SARADNIK / ASSOCIATE:		NAZIV CRTEŽA / DRAWING NAME:	
RAZMERA / SCALE:		DATUM / DATE:	
BR. PROJEKTA / PROJECT NO.:		BROJ CRTEŽA / DRAWING NO.:	
BR. LISTA / SHEET NO.:		BR. REV. / REV. NO.:	

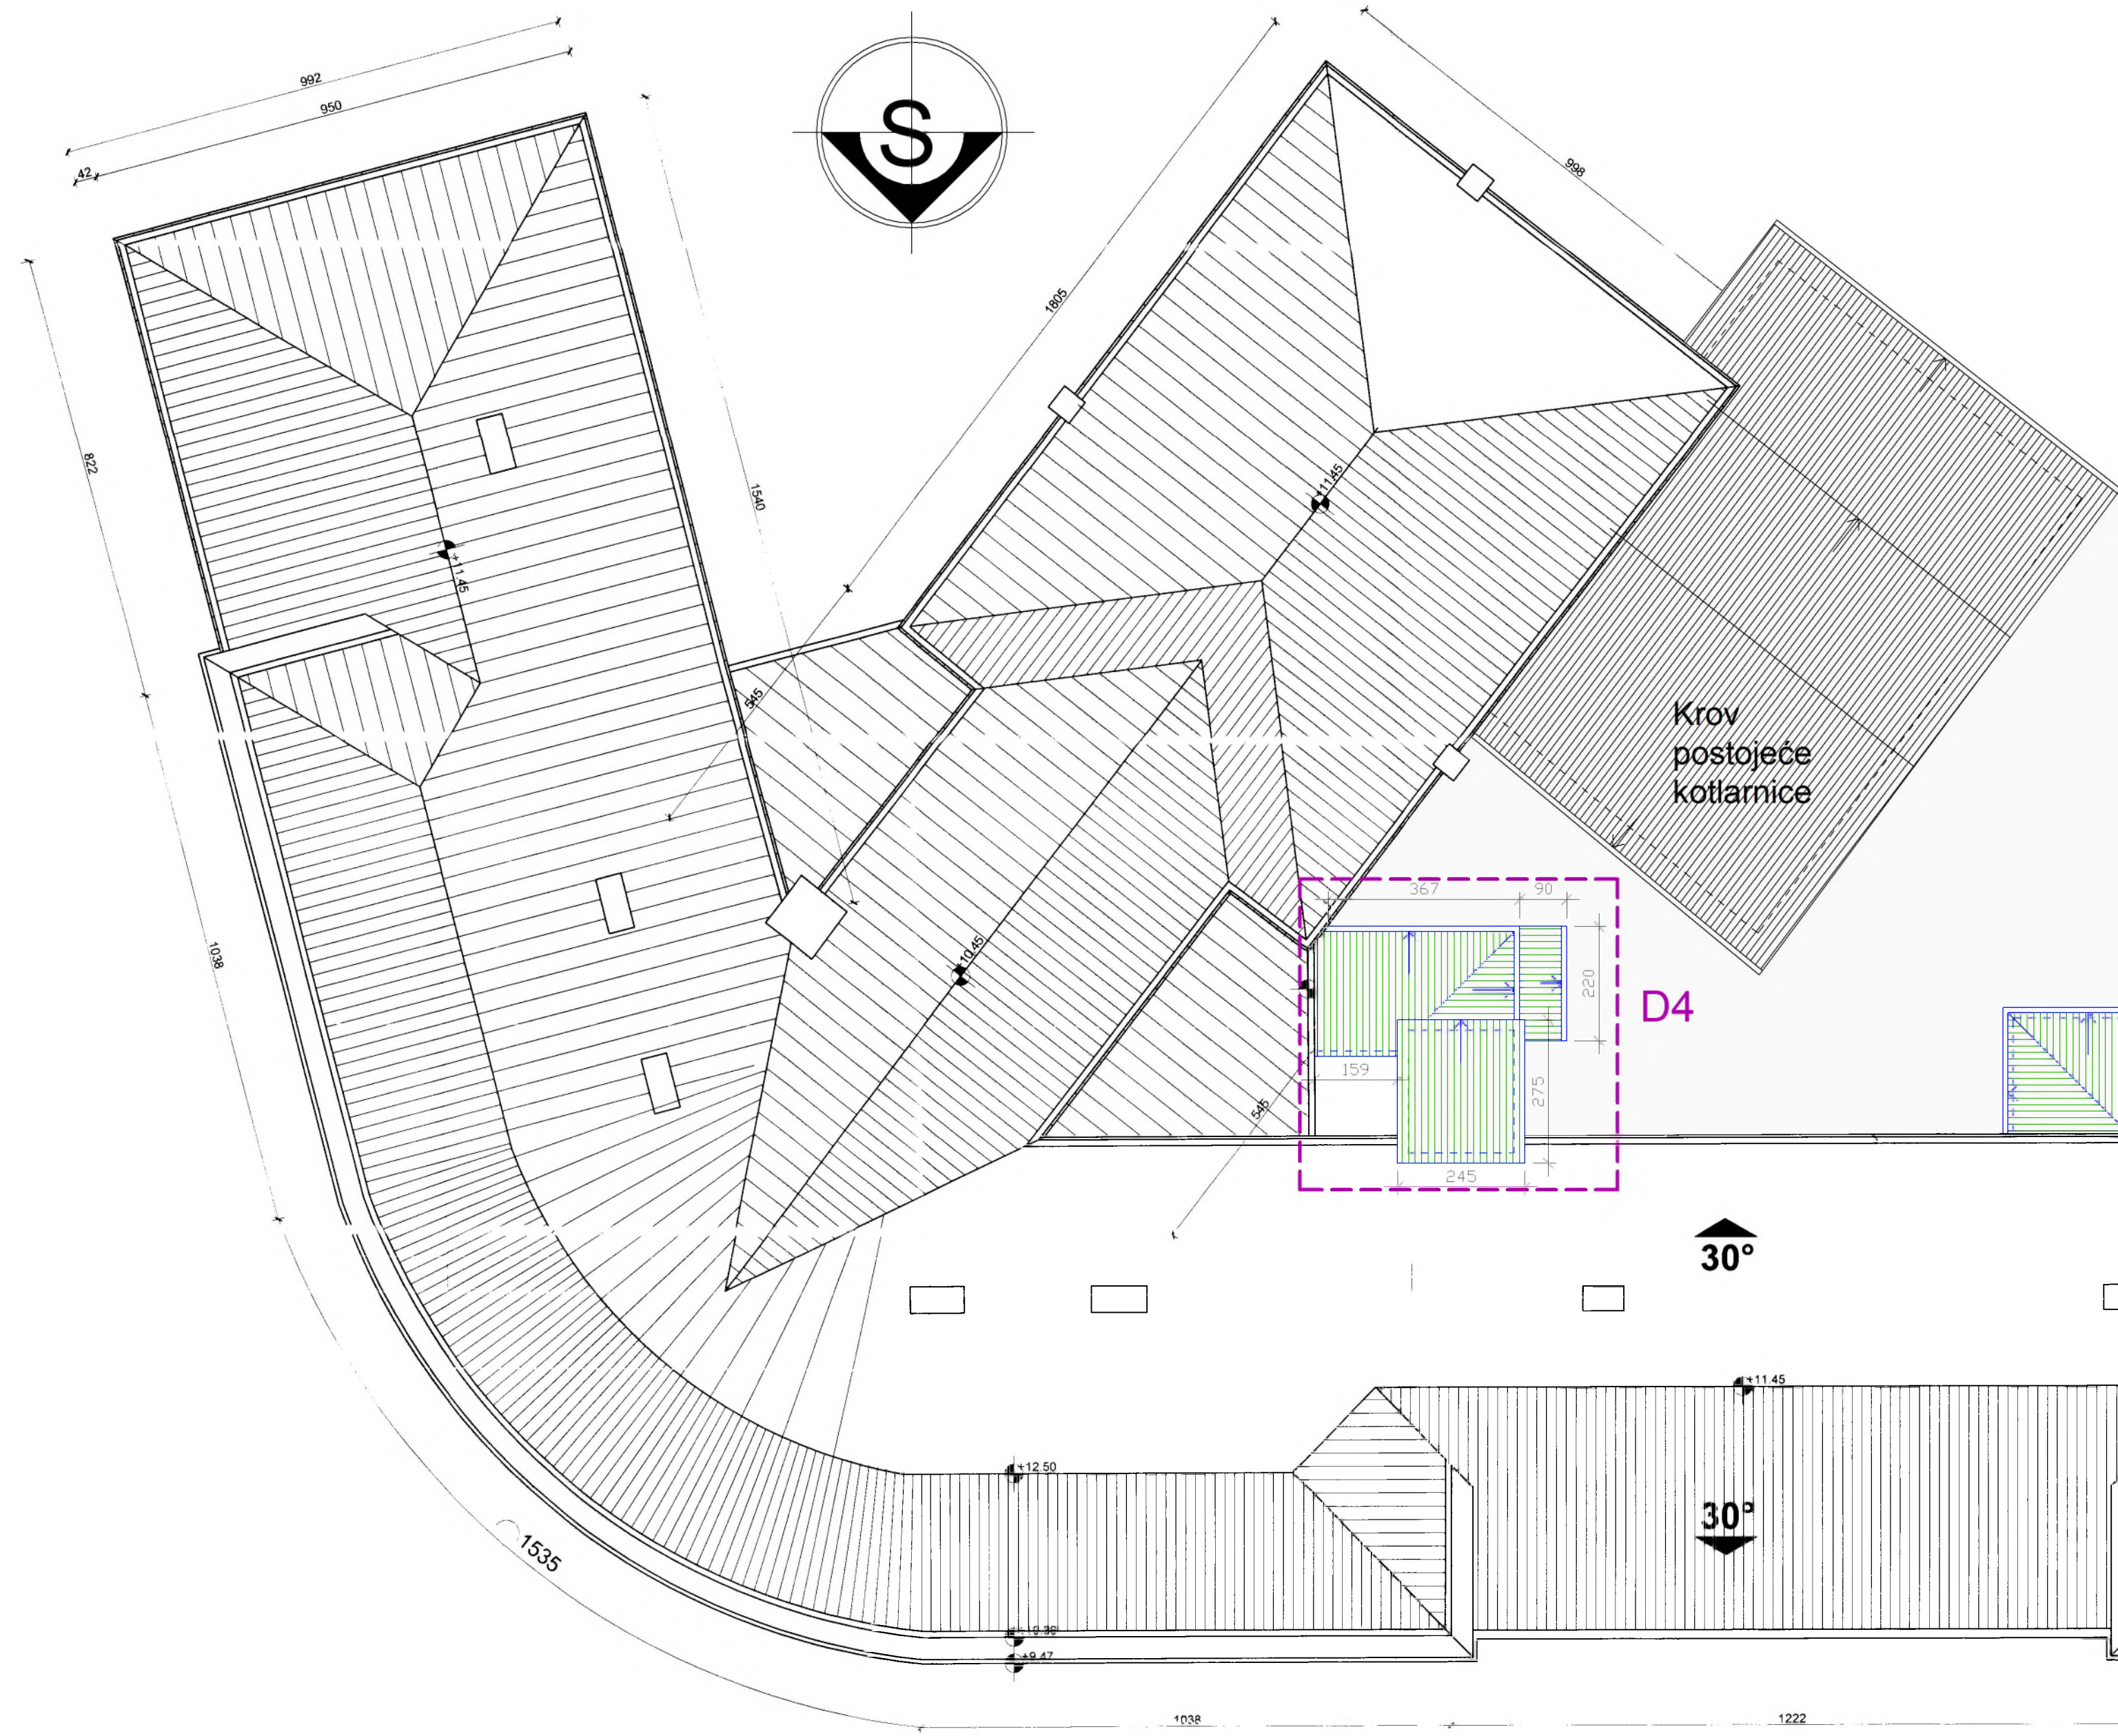


- LEGENDA / LEGEND:
- rušenje / demolition
demontaža / disassembling
 - novo / new
 - područje intervencije
- detalj prikazan posebno
intervention area
- detailed on separate drawing

KROVNE RAVNI

Predviđeno je:
Izgradnja krova lifta, krova ulazne galerije i ulaznog trema i krova WC-a za
lica sa posebnim potrebama.




It is envisaged:
Construction of the roof of the elevator, the roof of the entrance gallery and
the entrance porch and the roof of the toilet for persons with special needs.

1831		PROJEKAT/DESIGN: TENDERSKA DOKUMENTACIJA TENDER DOCUMENTATION INVESTITOR/INVESTOR:	
ODGOVORNI PROJEKTANT/SENIOR DESIGNER:	BR. LICENCE/LICENCE NO.:	OBJEKAT I MESTO GRADNJE/BUILDING NAME AND LOCATION: ZGRADA OPŠTINE ALEKSINAC, k.p.br.984/1 k.o.Aleksinac varoš MUNICIPALITY BUILDING ALEKSINAC	
PROJEKTANT/DESIGNER:		NAZIV CRTEŽA/DRAWING NAME: Krovne ravni - Plan intervencije Roof level - Intervention Plan	
PROJEKTANT/DESIGNER:			
SARADNIK/ASSOCIATE:			
RAZMERA/SCALE: 1:100	BR.PROJEKTA/PROJECT NO.:	DATUM/DATE: 01.2020	BR. REV./REV. NO.: 06
		BR. LISTA/SHEET NO.:	REV. I


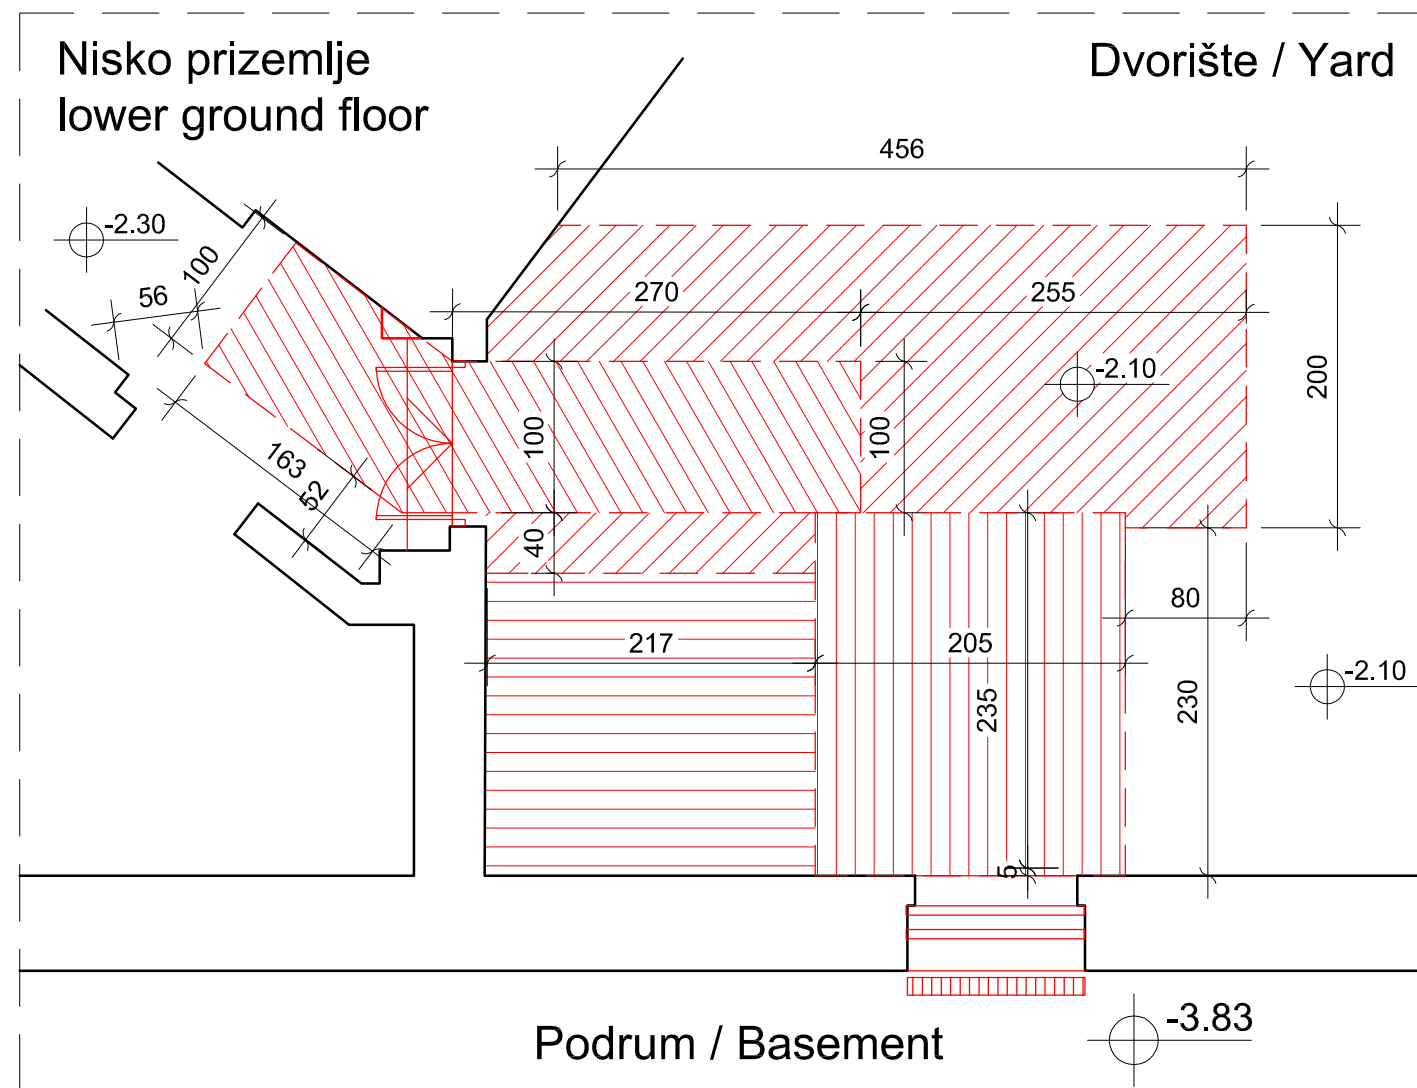





POSTOJEĆE STANJE
SA PLANOM RUŠENJA
EXISTING STATE
WITH DEMOLITION PLAN

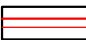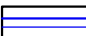LEGENDA / LEGEND:

-  rušenje / demolition
demontaža / disassembling
-  novo / new
-  skidanje behaton ploča, rušenje
a.b.ploče i iskop za ulazni trem
removal of concrete blocks,
demolition of slab and excavation
for entrance porch

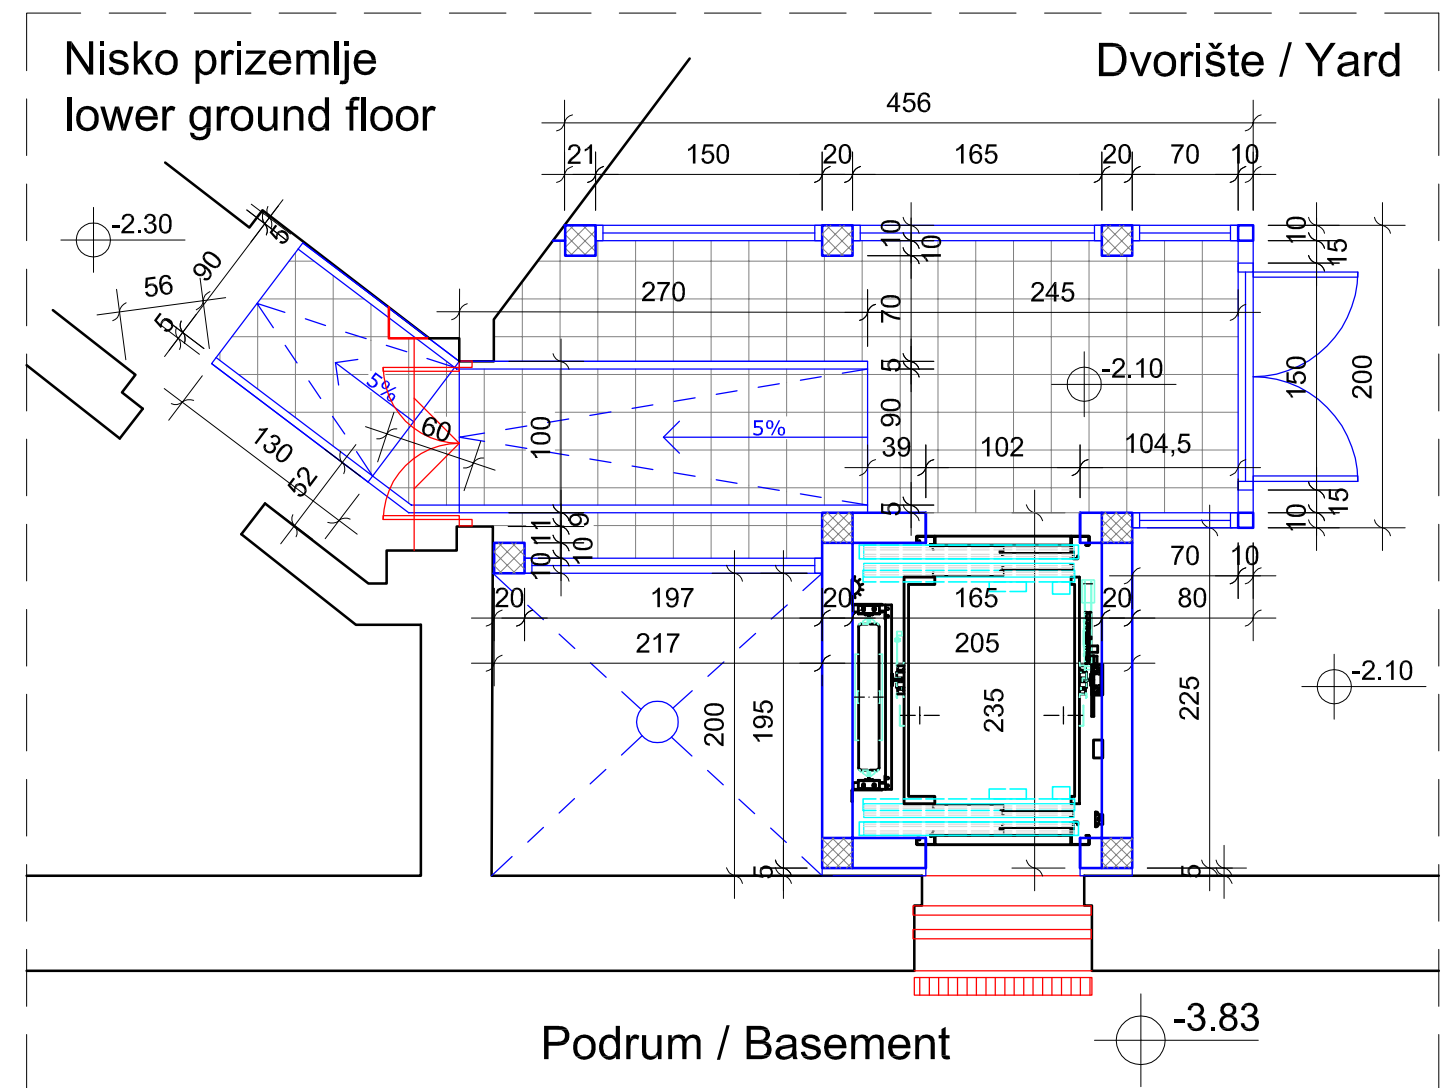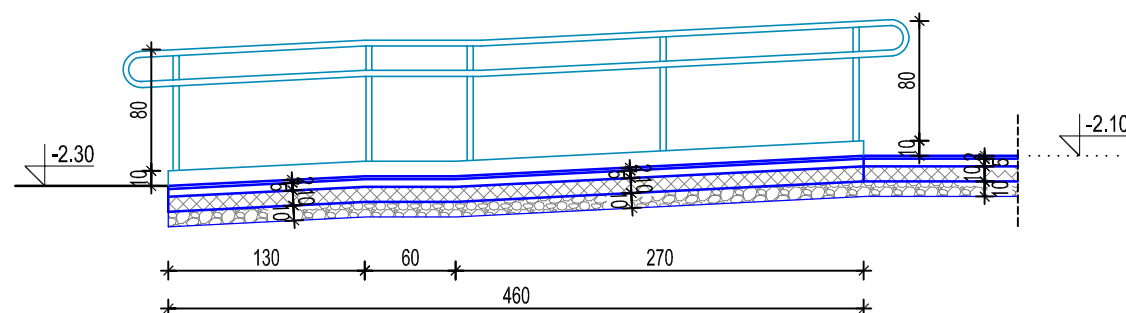DETALJ KOSE RAMPE SLASH RAMP DETAIL




- 
 skidanje behaton ploča, rušenje a.b.ploče i stepeništa i iskop za kosu rampu
 removal of concrete blocks, demolition of slab and stair and excavation for slash ramp
 - 
 skidanje behaton ploča, rušenje a.b.ploče i iskop za lift
 removal of concrete blocks, demolition of slab and excavation for lift
 - 
 skidanje behaton ploča, rušenje a.b.ploče i iskop za slivnik
 removal of concrete blocks, demolition of slab and excavation for the drain

NOVOPROJEKTOVANO
NEWLY DESIGNED

			PROJEKAT/DESIGN: PROJEKAT ZA GRAĐEVINSKU DOZVOLU - 1 - ARHITEKTURA DESIGN FOR CONSTRUCTION PERMIT - 1 - ARCHITECTURE		
			INVESTITOR/INVESTOR:		
ODGOVORNI PROJEKTANT/SENIOR DESIGNER: Jovan Dželetović dipl.inž.arh./MSc Arch.		BR. LICENCE/LICENCE NO.: 300 B748 05	OBJEKAT I MESTO GRADNJE/BUILDING NAME AND LOCATION: ZGRADA OPŠTINE ALEKSINAC, k.p.br.984/1 k.o.Aleksinac varoš K.P. br. 951 K.O. Aleksinac varoš		
PROJEKTANT/DESIGNER:					
PROJEKTANT/DESIGNER:			NAZIV CRTEŽA/DRAWING NAME: Ulazni trem, lift i kosa rampa - Detalj D1 Entrance porch, lift and slash ramp - Detail D1		
SARADNIK/ASSOCIATE:					
RAZMERA/SCALE: 1:50	BR.PROJEKTA/PROJECT NO.:	DATUM/DATE: 04-2018	BRJ CRTEŽA/DRAWING NO: 07	BR. LISTA/SHEET NO.:	BR. REV./REV. NO.: REV.0

D2

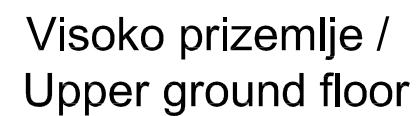

Krovne ravni - Roof level

183

245

275

80

10°


10°

10°

Uklanja se deo postojećeg krova na mestu liftovskog okna. Postavlja se krov lifta.
Part of the existing roof at the site of the lift window is removed. An elevator roof is installed.

 novo / new

Viši 1.sprat /
Upper 1.floor

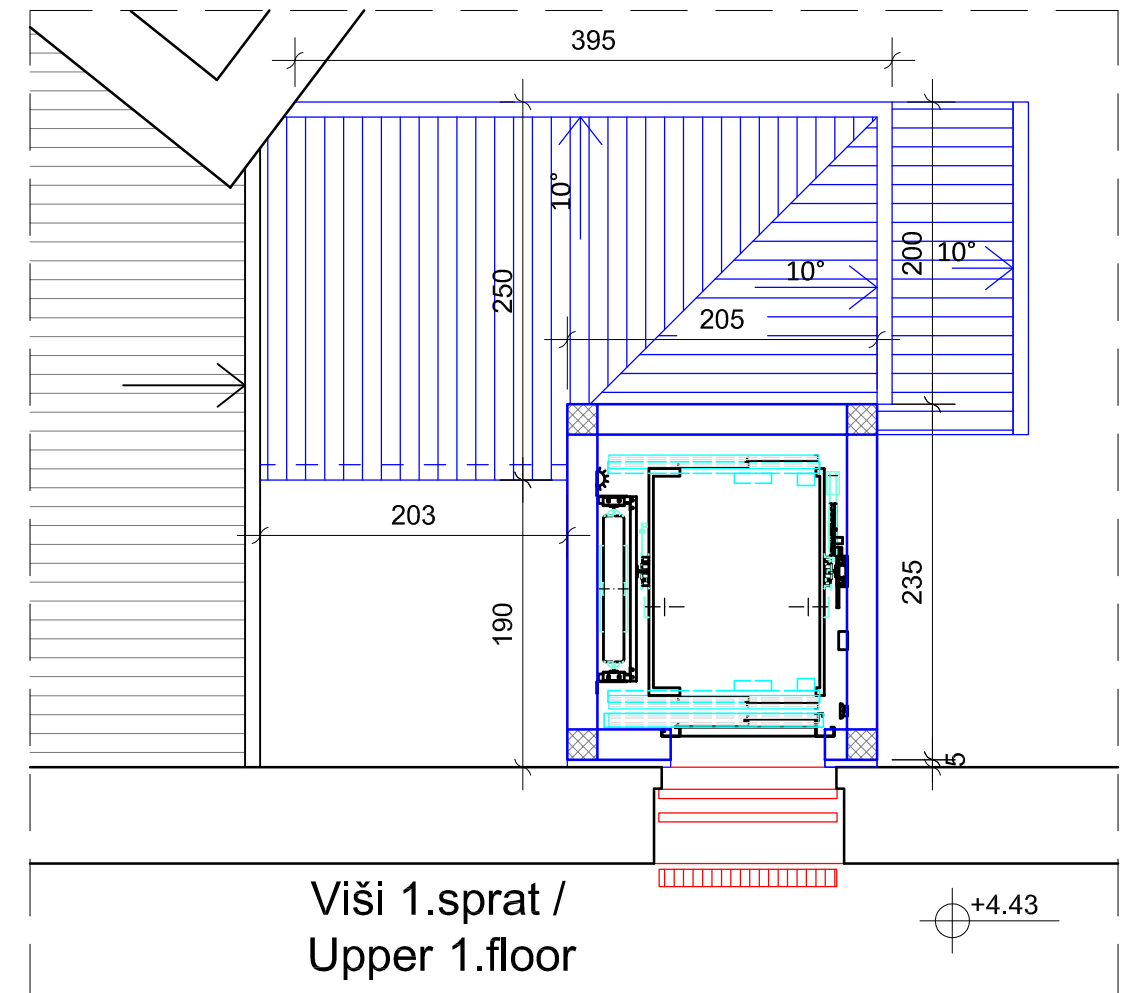


D3


D4

			PROJEKAT/DESIGN: PROJEKAT ZA GRAĐEVINSKU DOZVOLU - 1 - ARHITEKTURA DESIGN FOR CONSTRUCTION PERMIT - 1 - ARCHITECTURE		
			INVESTITOR/INVESTOR:		
ODGOVORNI PROJEKTANT/SENIOR DESIGNER: Jovan Dželetović dipl.inž.arh./MSc Arch.		BR. LICENCE/LICENCE NO.: 300 B748 05	OBJEKAT I MESTO GRADNJE/BUILDING NAME AND LOCATION: ZGRADA OPŠTINE ALEKSINAC, k.p.br.984/1 k.o.Aleksinac varoš K.P. br. 951 K.O. Aleksinac varoš		
PROJEKTANT/DESIGNER:			NAZIV CRTEŽA/DRAWING NAME: Ulazna galerija i lift - Detalji D2, D3 and D4 Entrance gallery and lift - Details D2, D3 and D4		
PROJEKTANT/DESIGNER:					
SARADNIK/ASSOCIATE:					
RAZMERA/SCALE: 1:50	BR.PROJEKTA/PROJECT NO.:	DATUM/DATE: 04-2018	BROJ CRTEŽA/DRAWING NO: 08	BR. LISTA/SHEET NO.:	BR. REV./REV. NO.: REV.0


D5

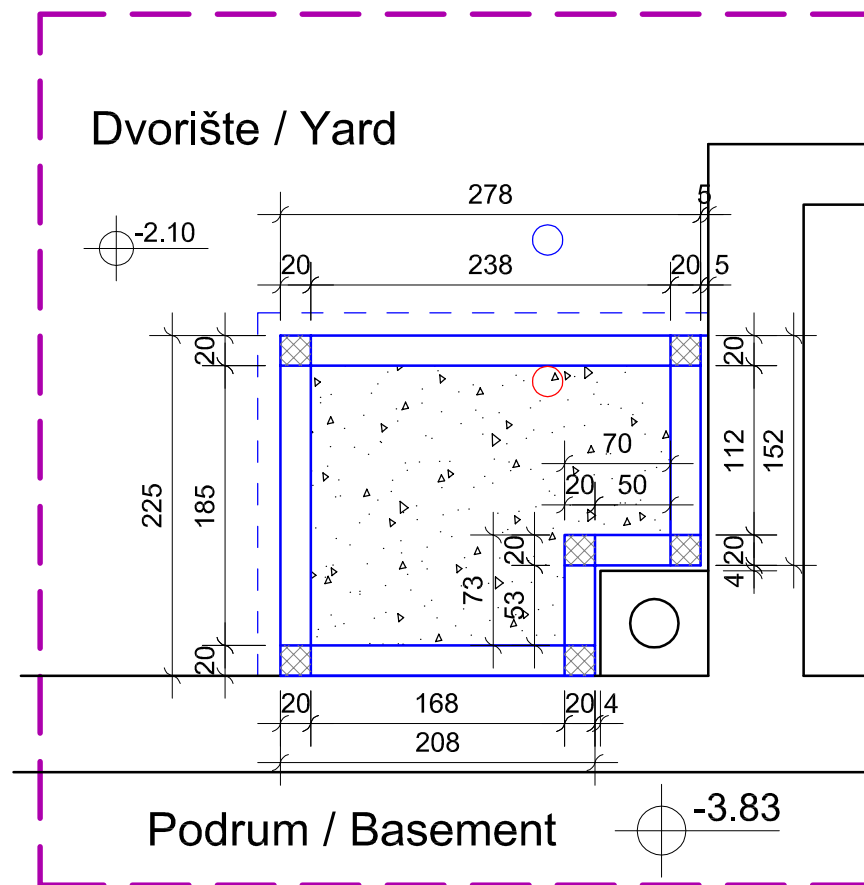

D6

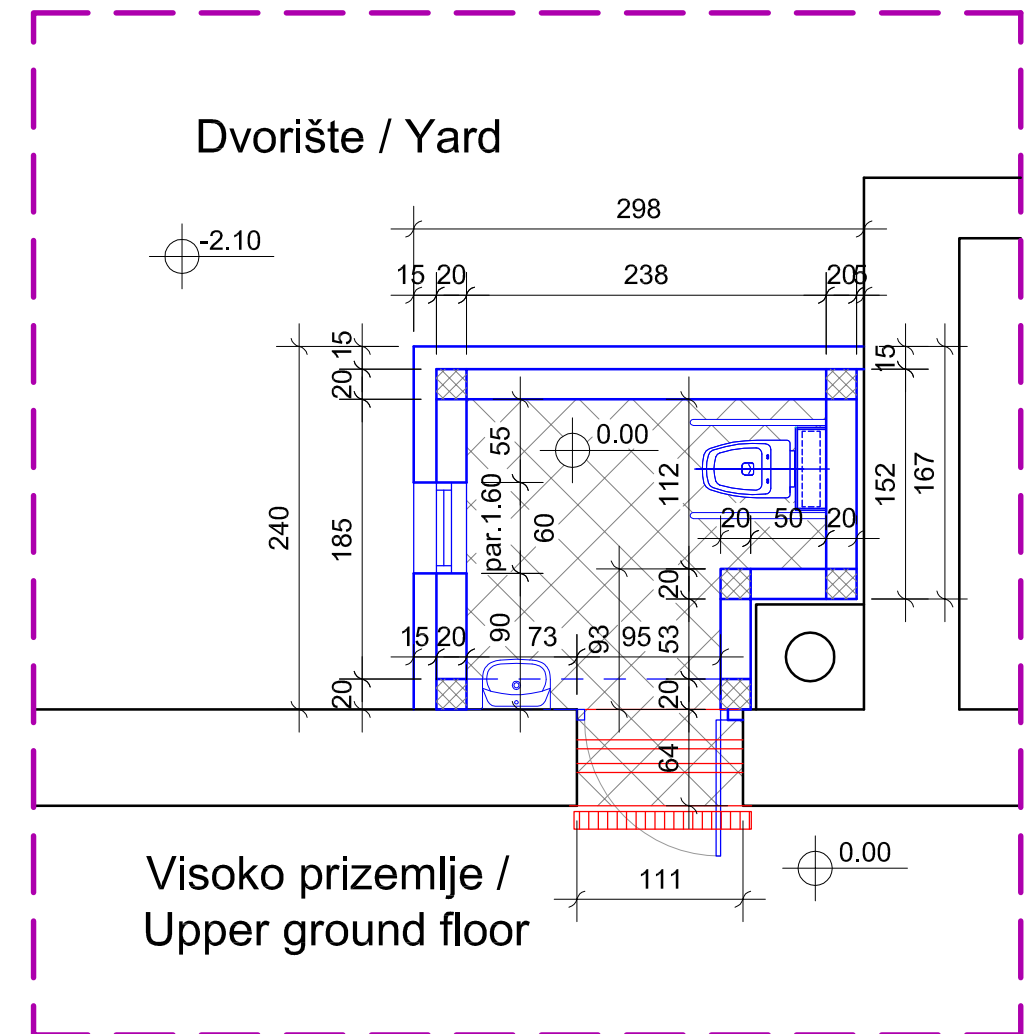

D7

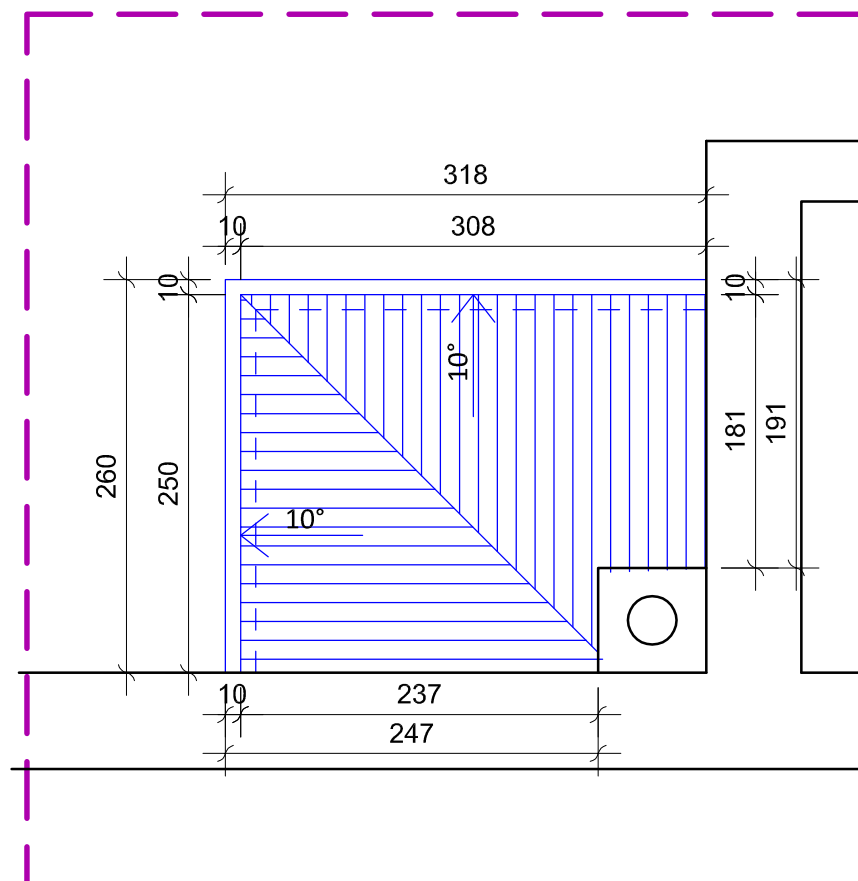

D5 - Temelj i Temeljni zid WC-a

Skidanje behaton ploča, rušenje a.b.ploče i iskop za temelje. Izgradnja temelja i temeljnog zida, nasipanje šljunka ispod podne ploče. Removal of behaton boards, demolition of a.b.plate and excavation for foundations. Construction of foundation and foundation wall, filling of gravel below the floor slab.

D6 - Zidanje i opremanje WC-a


Uklanja se 1 prozor i radijator i ruši parapet. Postavlja podna ploča, hidro i termiizolacija. Zidaju se zidovi i spolja oblažu termofasadom a unutra keramikom. Pod je protivklizna keramika. Ugrađuju se vrata i sanitarije.


1 window and radiator is removed and the parapet is destroyed. Sets the floor slab, hydro and thermal insulation. The walls are built and covered with thermo-facade and ceramic inside. The floor is anti-slip ceramic. Doors and toilets are installed.

D7 - Krov WC-a


Izliva se a.betonska tavanična ploča. Postavlja se krovna konstrukcija. Krov se pokriva falcovanim li mom. Postavljaju se oluci. A.b concrete slab is poured. The roof structure is installed. The roof is covered with rolled sheet metal. Set up gutters.

LEGENDA / LEGEND:

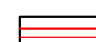 rušenje / demolition
demontaža / disassembling

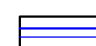
 novo / new


			PROJEKAT/DESIGN: PROJEKAT ZA GRAĐEVINSKU DOZVOLU - 1 - ARHITEKTURA DESIGN FOR CONSTRUCTION PERMIT - 1 - ARCHITECTURE		
			INVESTITOR/INVESTOR:		
ODGOVORNI PROJEKTANT/SENIOR DESIGNER: Jovan Dželetović dipl.inž.arh./MSc Arch.		BR. LICENCE/LICENCE NO.: 300 B748 05	OBJEKAT I MESTO GRADNJE/BUILDING NAME AND LOCATION: ZGRADA OPŠTINE ALEKSINAC, k.p.br.984/1 k.o.Aleksinac varoš K.P. br. 951 K.O. Aleksinac varoš		
PROJEKTANT/DESIGNER:					
PROJEKTANT/DESIGNER:			NAZIV CRTEŽA/DRAWING NAME: WC za osobe sa posebnim potrebama Toilet for disabled persons - Details D5, D6 and D7		
SARADNIK/ASSOCIATE:					
RAZMERA/SCALE: 1:50	BR.PROJEKTA/PROJECT NO.:	DATUM/DATE: 04-2018	BROJ CRTEŽA/DRAWING NO: 09	BR. LISTA/SHEET NO.:	BR. REV./REV. NO.: REV.0

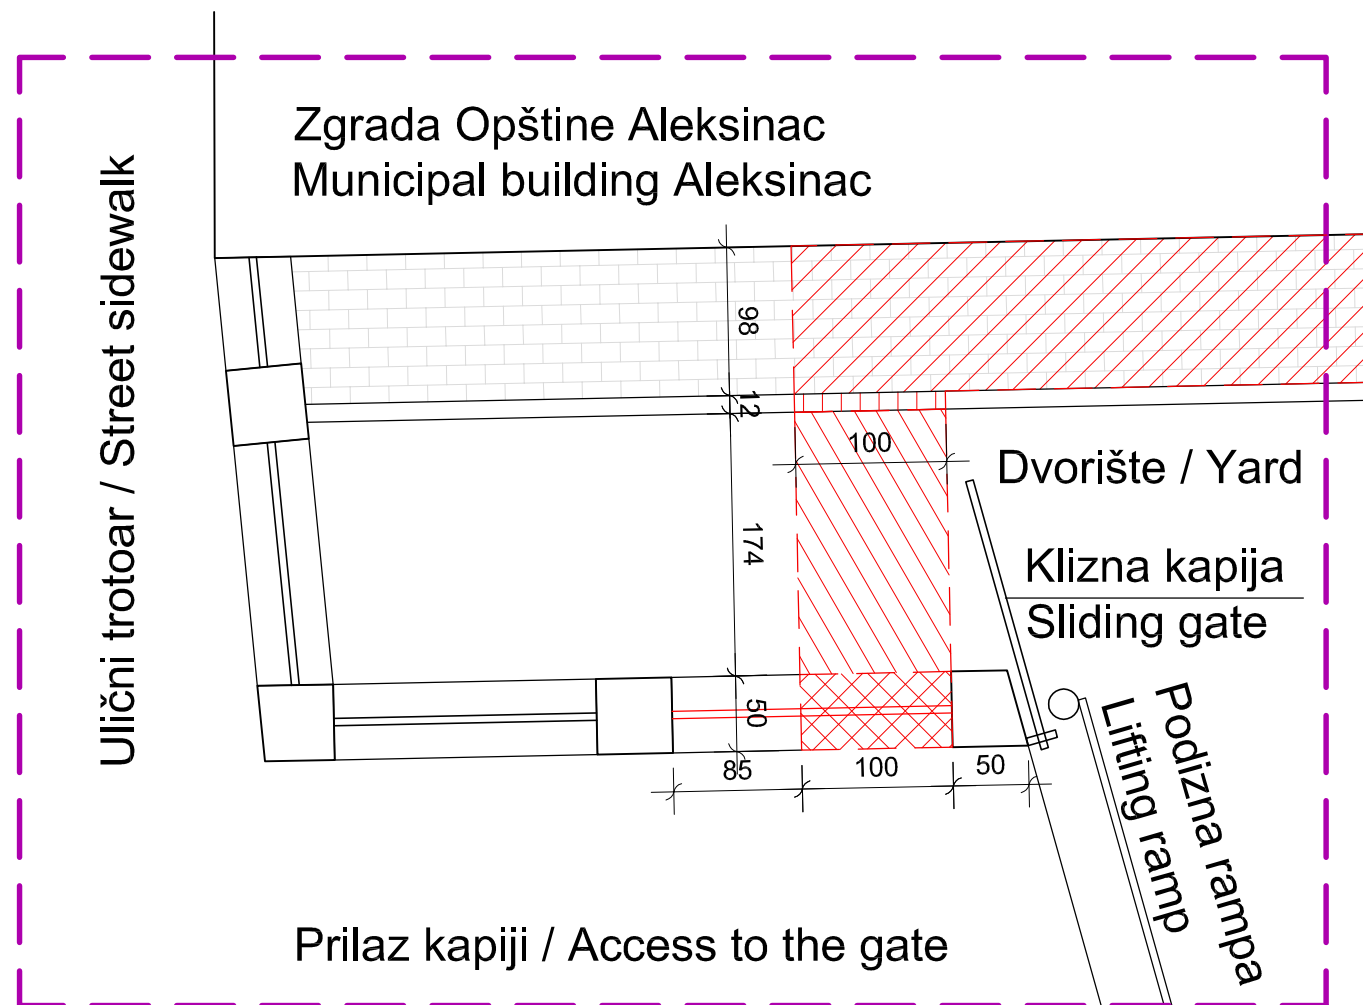

POSTOJEĆE STANJE SA PLANOM RUŠENJA EXISTING STATE WITH DEMOLITION PLAN

LEGENDA / LEGEND:

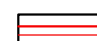
 rušenje / demolition
demontaža / disassembling

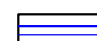 novo / new

 Skidanje behaton ploča. / Behaton panel removal.

 Razbijanje i uklanjanje ivi čnjaka od betona. / Breaking and removing concrete curbs.

 Iskop zemljišta. / Excavation of land.

 Uklanjanje zidanih elemenata od opeke na zidanoj ogradi i popravka zida.
Removal of masonry elements from brick on masonry fence and repair of wall .

①

Poravnavanje podloge radi ugradnje novih behaton plo ča.
Alignment of the substrate to install new behaton panels.

②


Postavljanje podloge i ugradnja ivi čnjaka i novih behaton plo ča.
Laying of substrate and installation of curbs and new behaton boards.

③

Bravarska prepravka postojećih čeličnih cevi ograde i uklapanje sa novom kapijom, Ugradnja nove kapije i potrebnih uređaja za daljinsku kontrolu otvaranja kapije./ Locksmith repair of existing steel pipes of fence and fitting with new gate, Installation of new gate and necessary devices for remote control of gate opening.

Nove behaton ploče treba da budu sa izbočenim linijama na površini koje bi bile postavljene u pravcu kretanja kao taktilni vodič.

New behaton panels should be with convex lines on the surface that would be positioned in the direction of movement as a tactile guide.

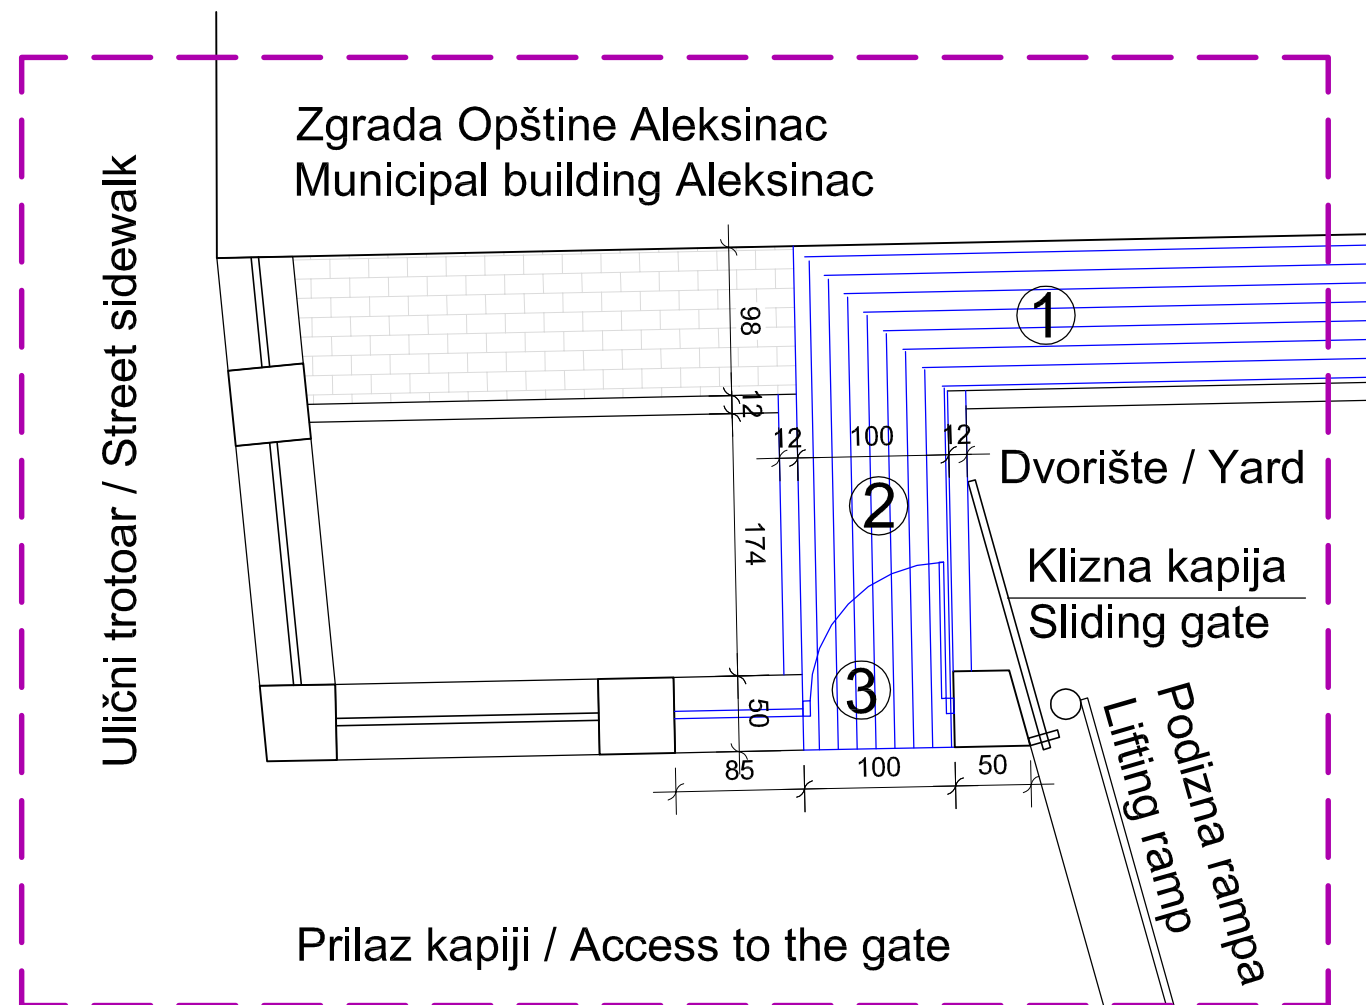

NOVOPROJEKTOVANO NEWLY DESIGNED

		PROJEKAT/DESIGN: PROJEKAT ZA GRAĐEVINSKU DOZVOLU - 1 - ARHITEKTURA DESIGN FOR CONSTRUCTION PERMIT - 1 - ARCHITECTURE			
		INVESTITOR/INVESTOR:			
ODGOVORNI PROJEKTANT/SENIOR DESIGNER: Jovan Dželetović dipl.inž.arh./MSc Arch.		BR. LICENCE/LICENCE NO.: 300 B748 05		OBJEKAT I MESTO GRADNJE/BUILDING NAME AND LOCATION: ZGRADA OPŠTINE ALEKSINAC, k.p.br.984/1 k.o.Aleksinac varoš K.P. br. 951 K.O. Aleksinac varoš	
PROJEKTANT/DESIGNER:				NAZIV CRTEŽA/DRAWING NAME:	
PROJEKTANT/DESIGNER:				RADOVI NA KAPIJI I STAZI - Detalj D8 WORKS ON GATE AND PATH - Detail D8	
SARADNIK/ASSOCIATE:					
RAZMERA/SCALE: 1:50	BR.PROJEKTA/PROJECT NO.:	DATUM/DATE: 04-2018	BROJ CRTEŽA/DRAWING NO: 10	BR. LISTA/SHEET NO.:	BR. REV./REV. NO.: REV.0